


NOTES:

1. SIGN PROPER SHALL BE 3/4" EXTERIOR PLYWOOD. RAW EDGES CLOSED WITH 1/2" X 3/4" BATS.
2. PAINT ALL WOOD WITH 2 COATS.
3. ALL HARDWARE TO BE RUSTPROOF.
4. "KANSAS CITY MOVES AHEAD"-5 1/2" LETTERS.
"YOUR TAX DOLLARS AT WORK"-2" LETTERS.

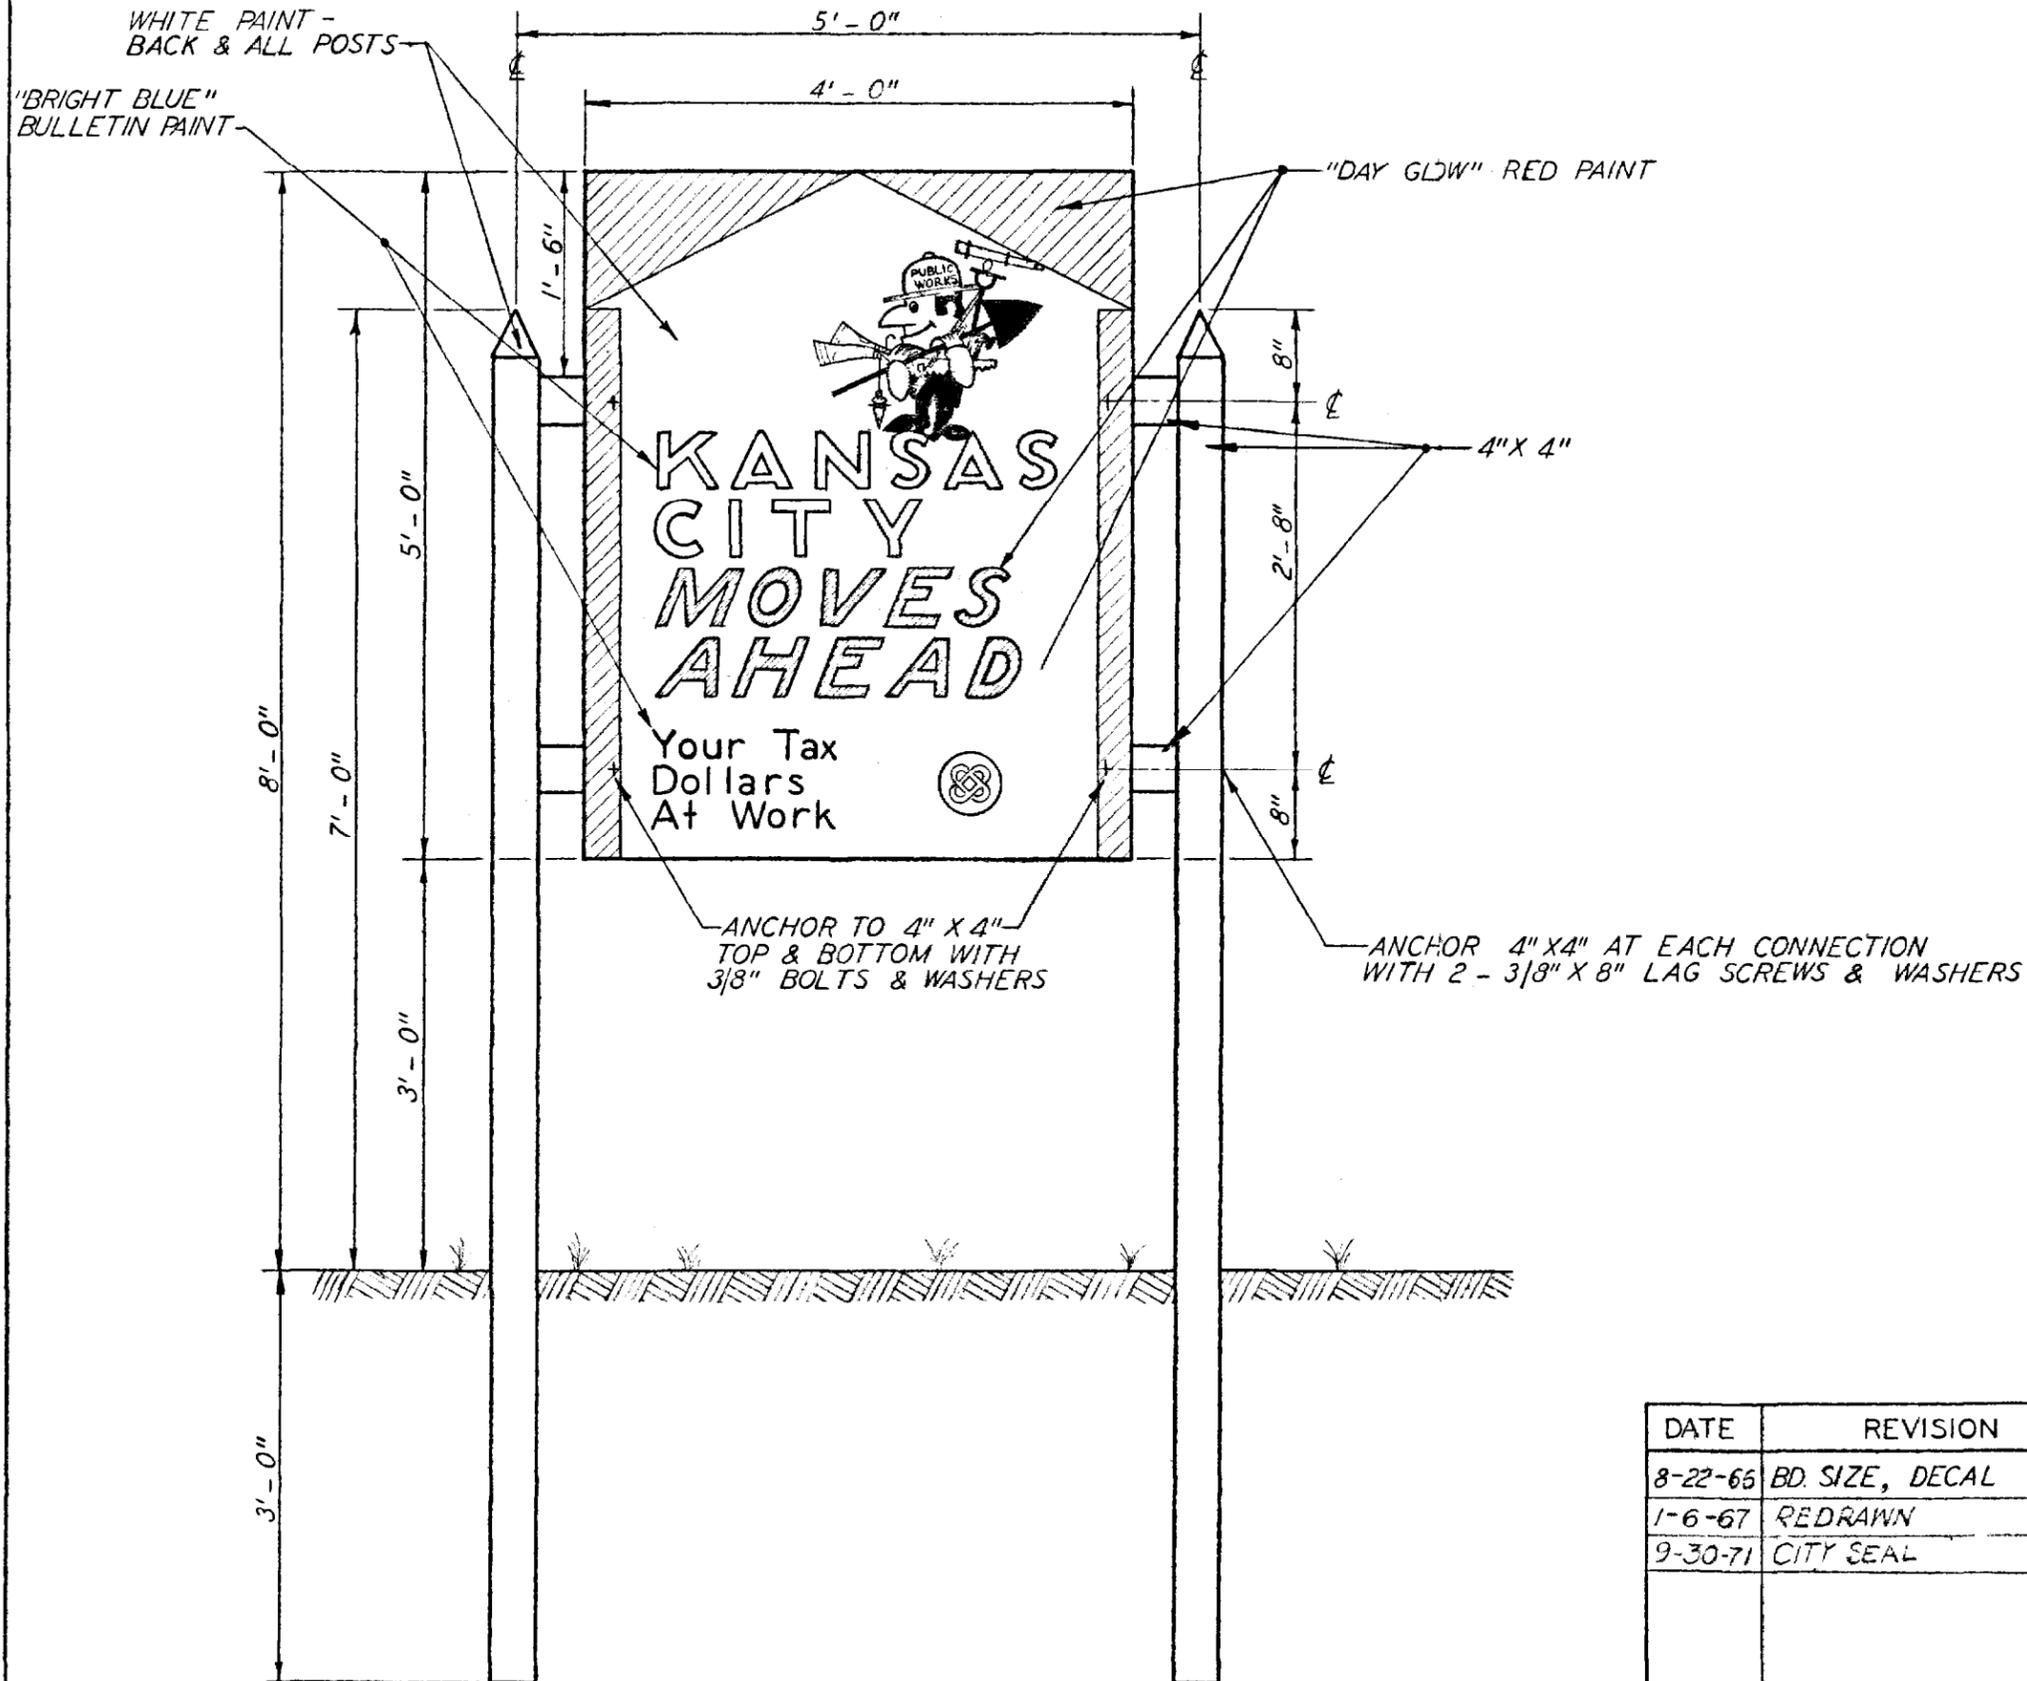

- ADOPTED -

DIRECTOR OF PUBLIC WORKS

ENTRY NO. _____

DATE	REVISION	APP'D.	KANSAS CITY, MO. DEPT. OF PUBLIC WORKS ENGINEERING DIVISION	
8-22-65	BD. SIZE, DECAL	G.C.G.	PROJECT SIGNS	
1-6-67	REDRAWN	R.L.B.		
9-30-71	CITY SEAL	R.H.C.		
			DRAWN BY	G. PAUL 1-6-67
			DESIGN BY	ROLSKY 8-11-66
			CHECKED BY	
				SCALE - 1" = 3/4"
				PS-4