



NORTH BRIGHTON AVENUE - IMPROVEMENT PROJECT


NE 58TH STREET TO NE PLEASANT VALLEY ROAD

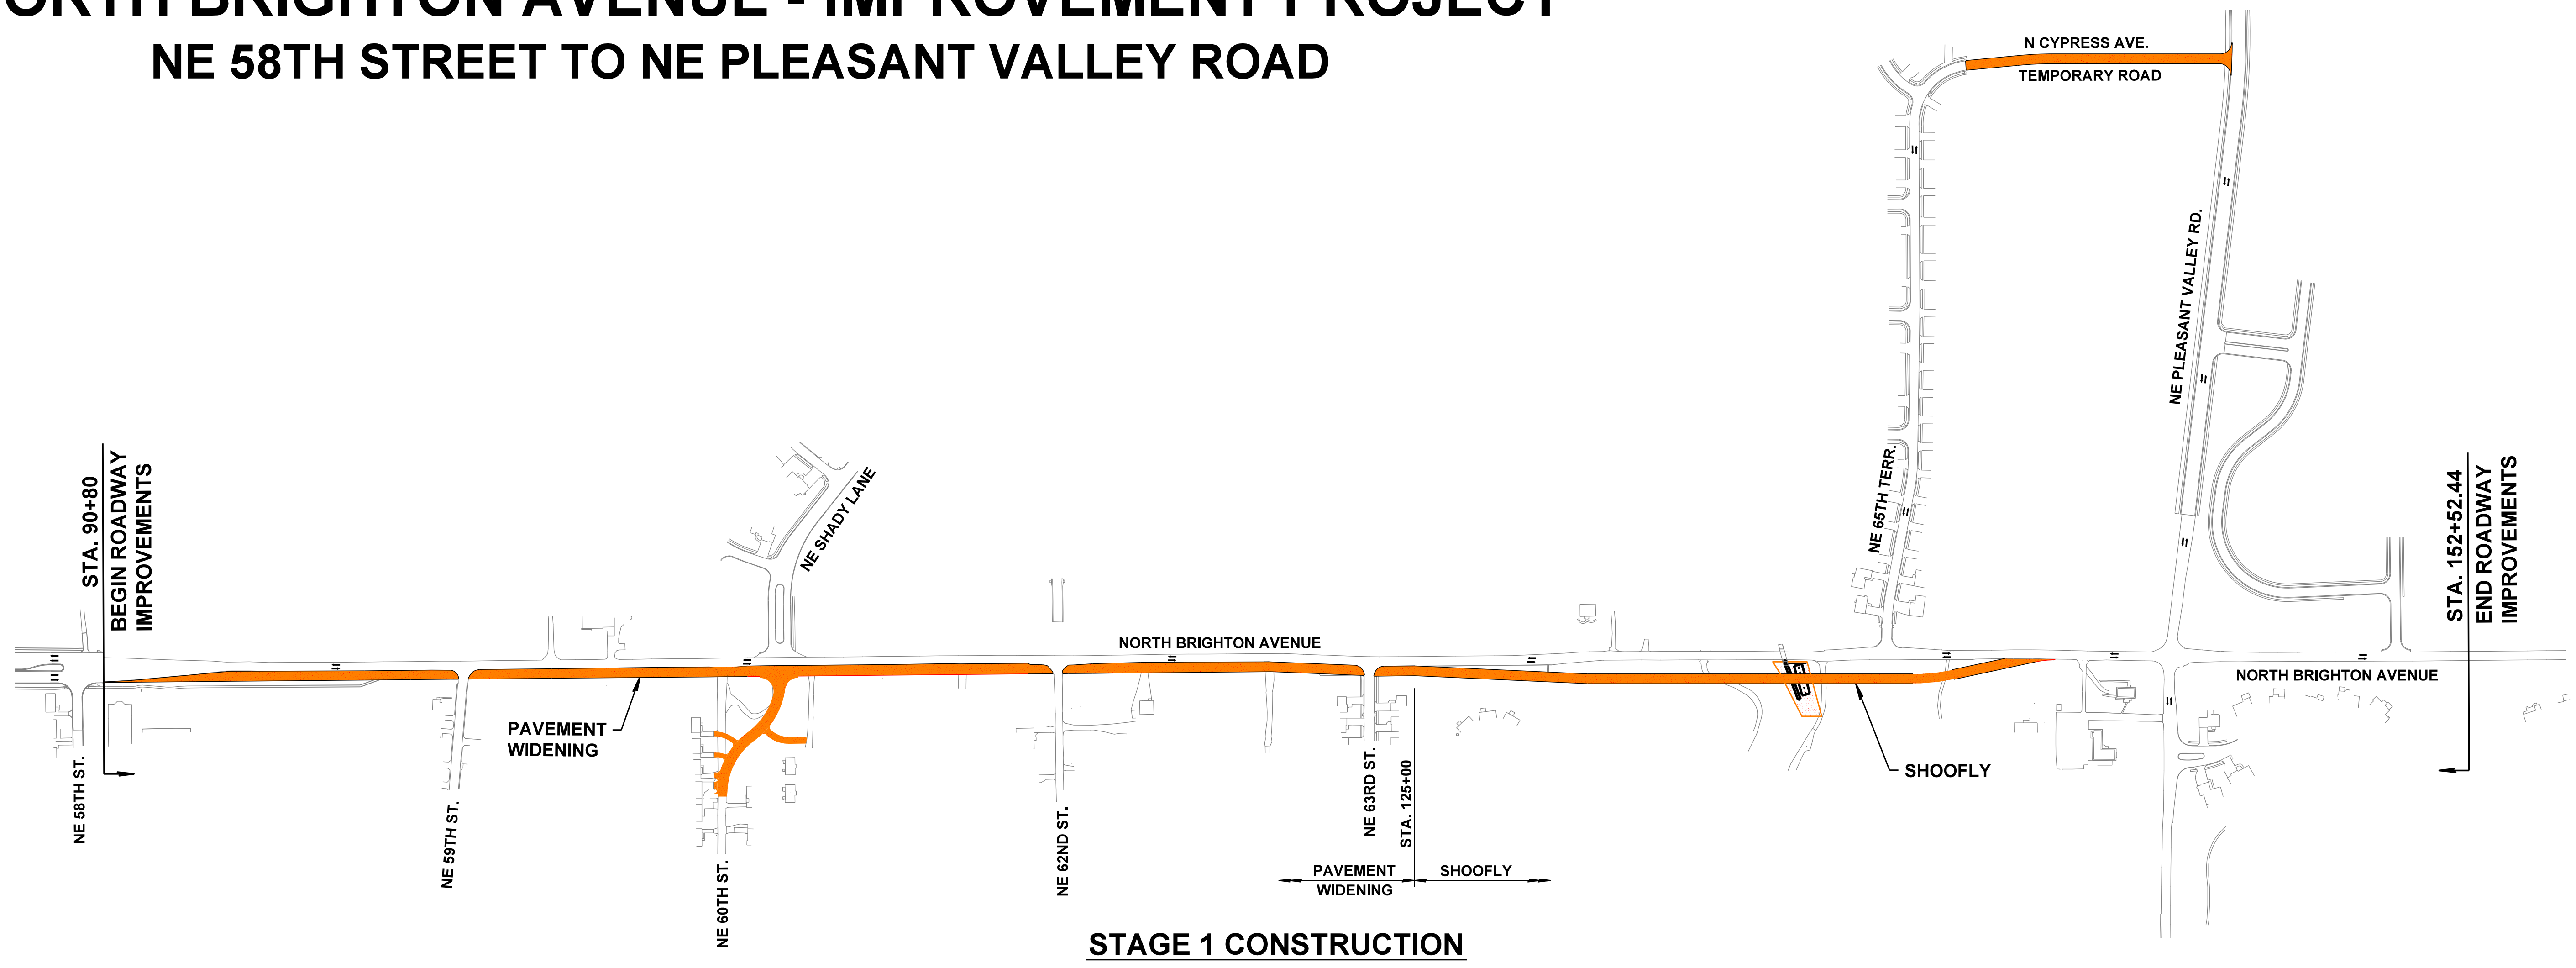

STAGE 1 CONSTRUCTION

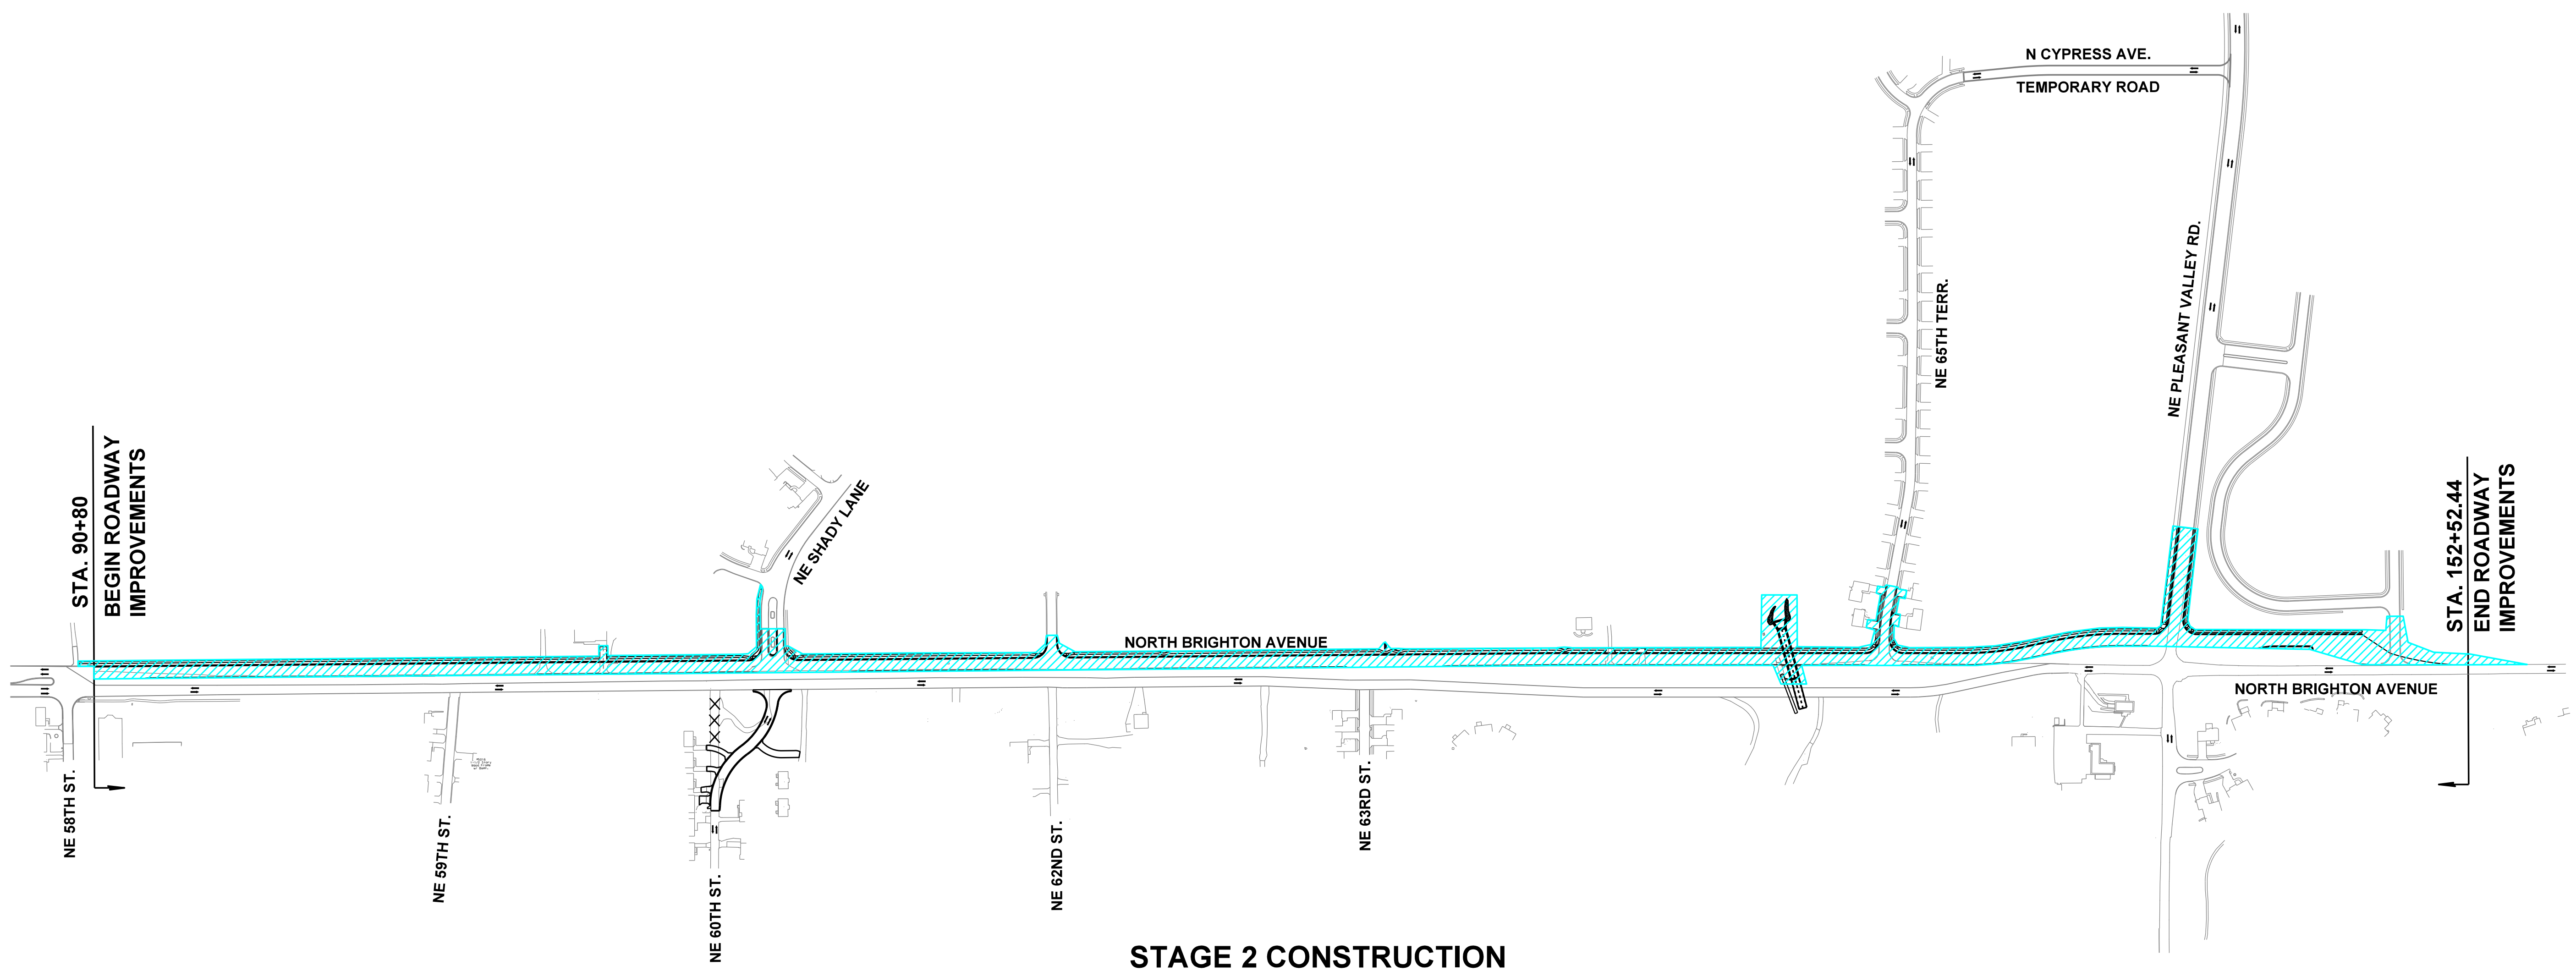

STAGE 2 CONSTRUCTION

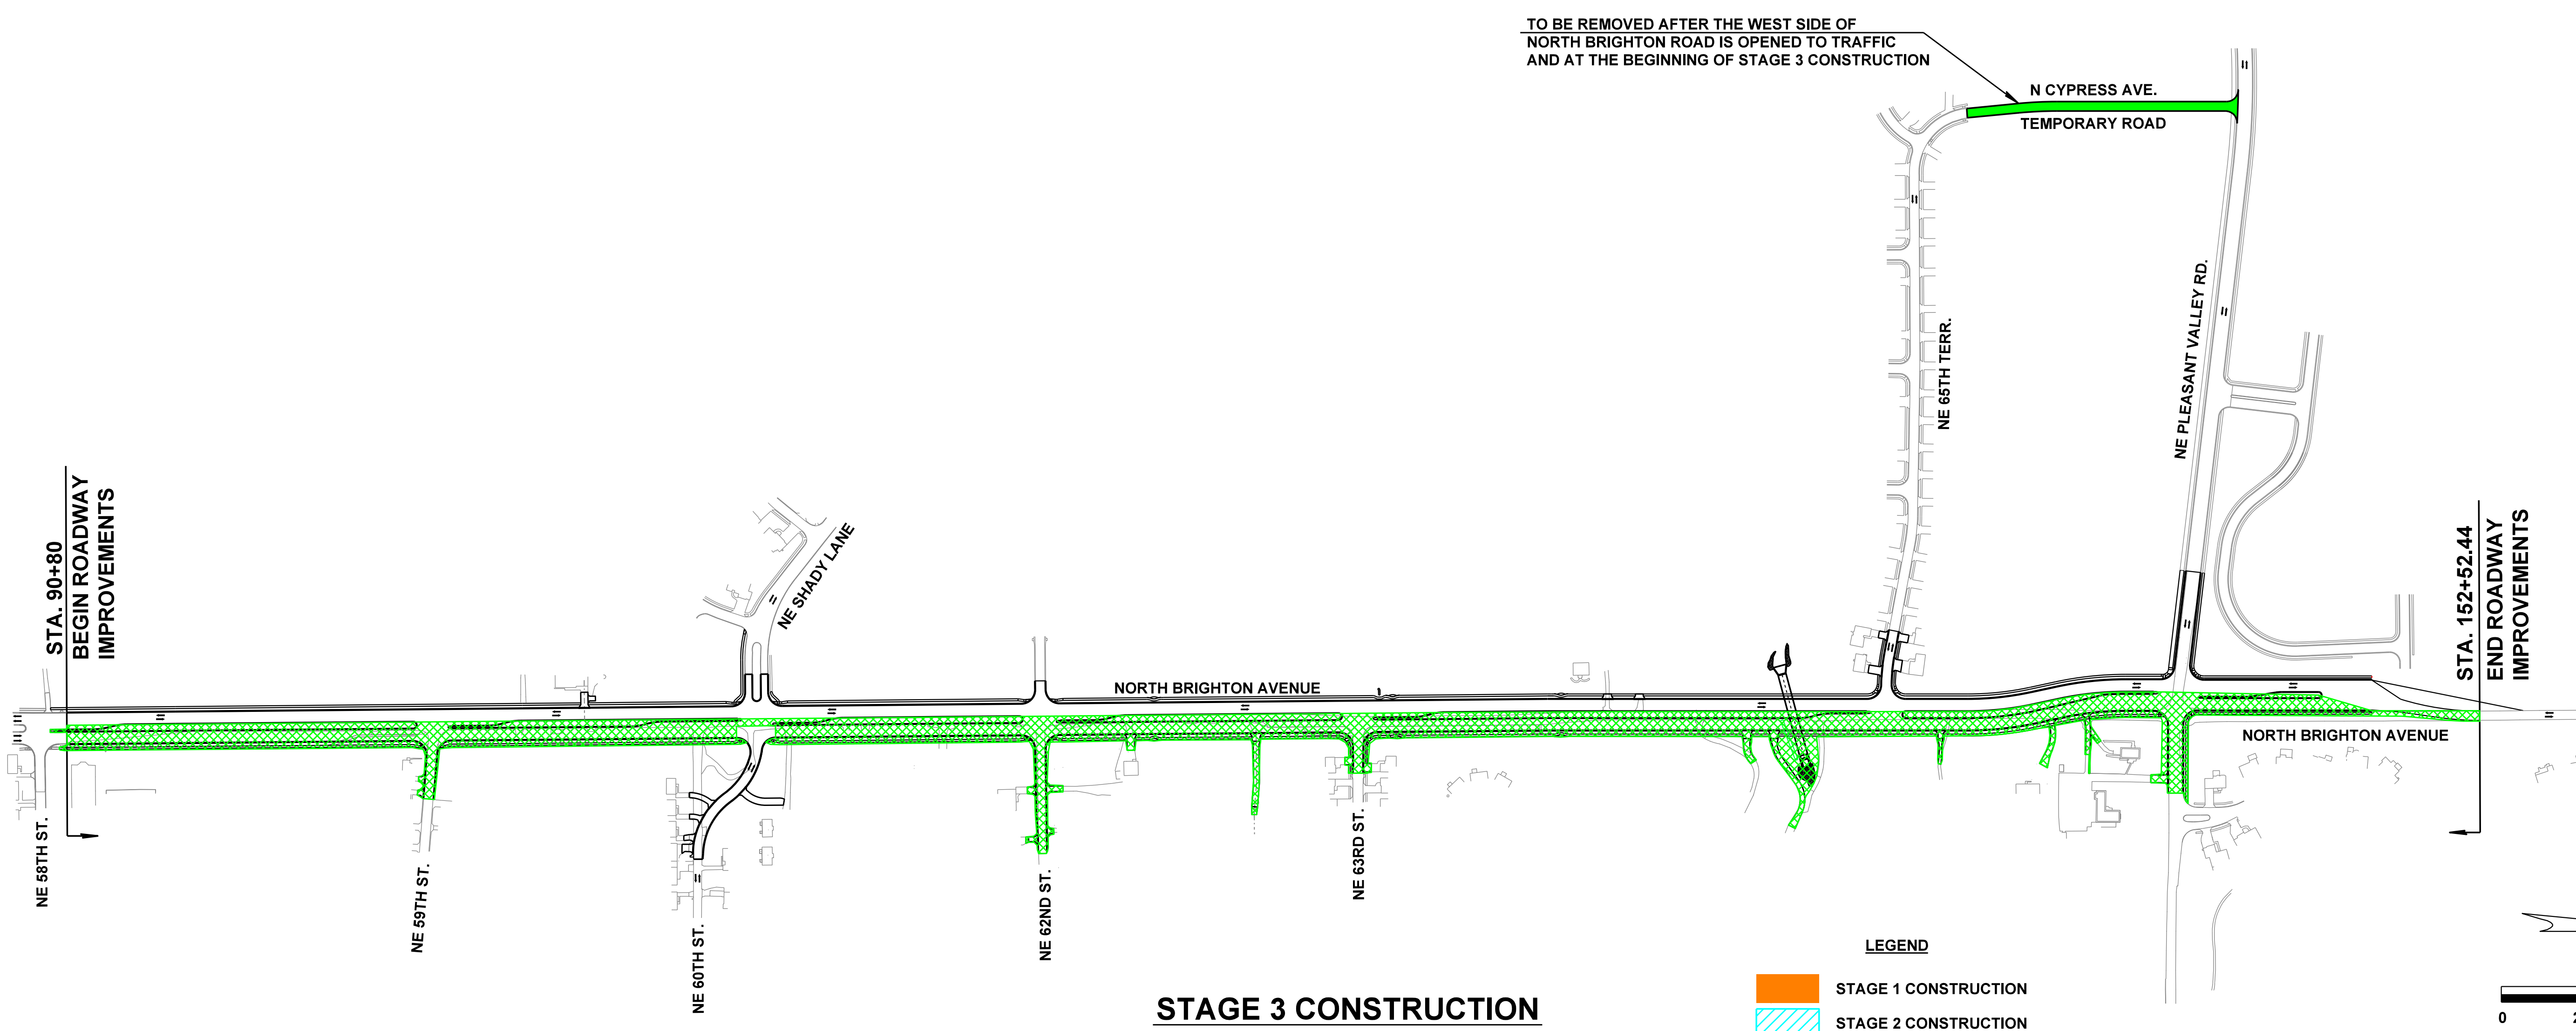

STAGE 3 CONSTRUCTION