

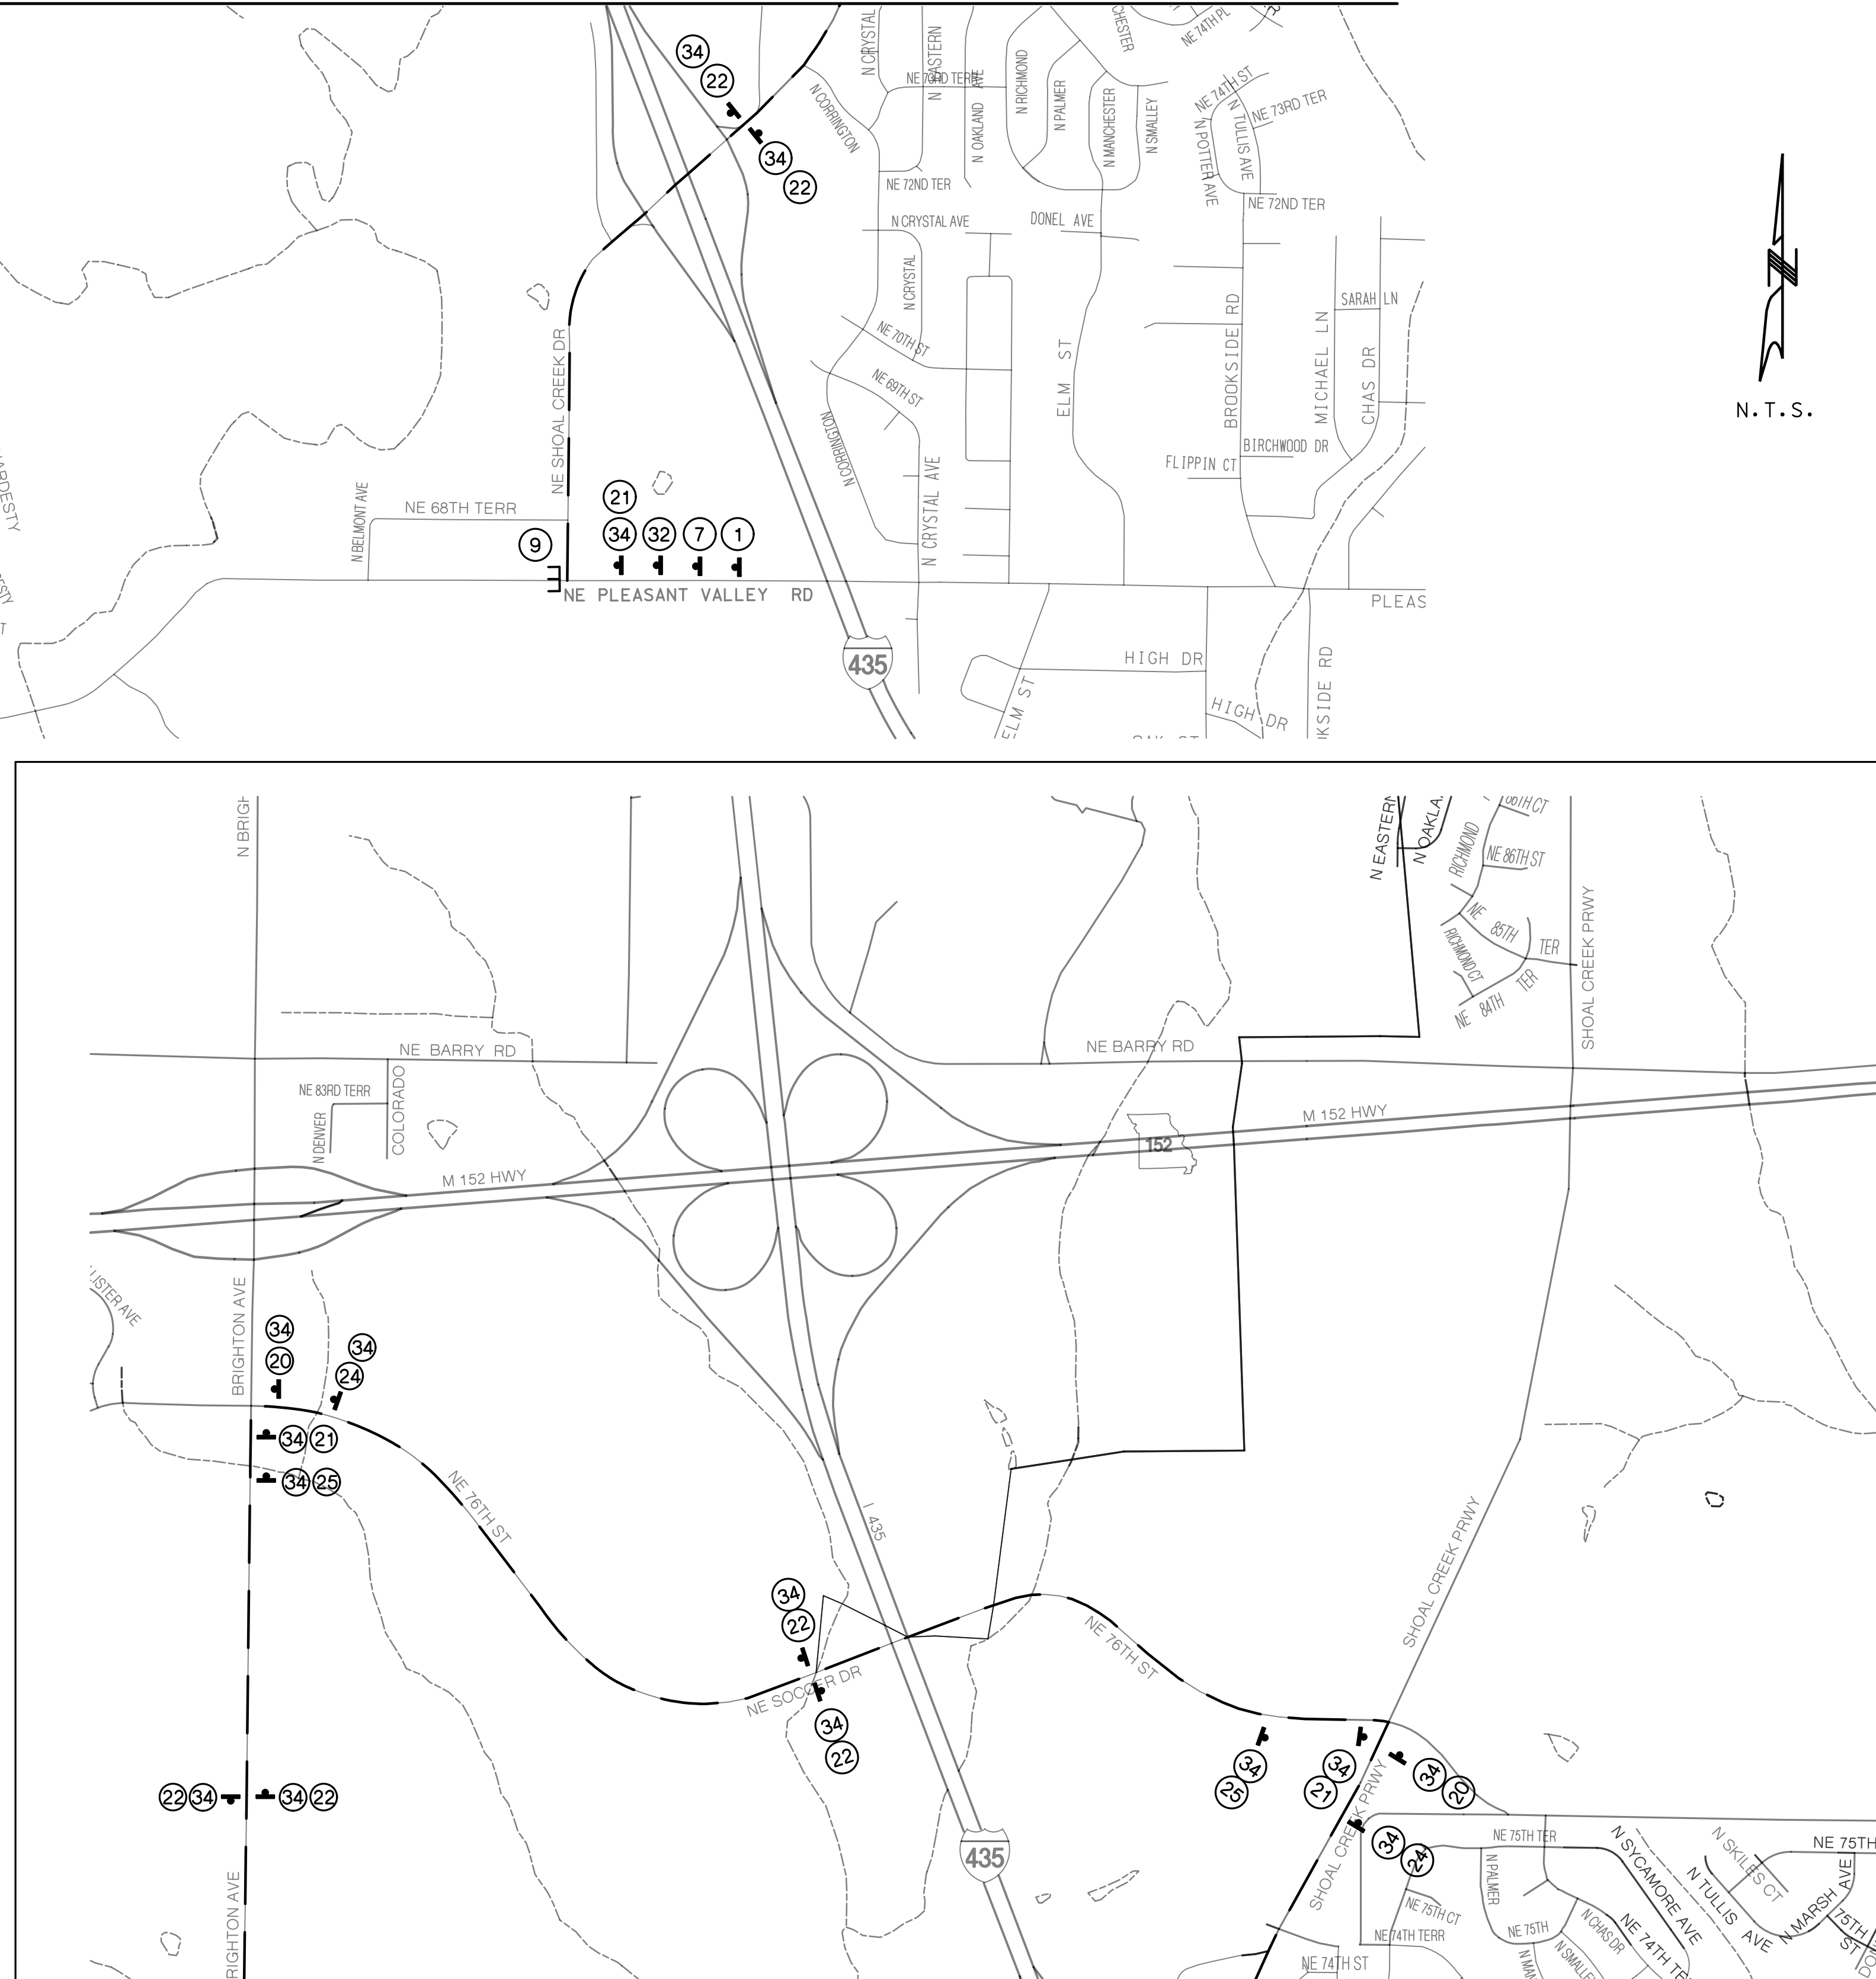


MATCH LINE "A"

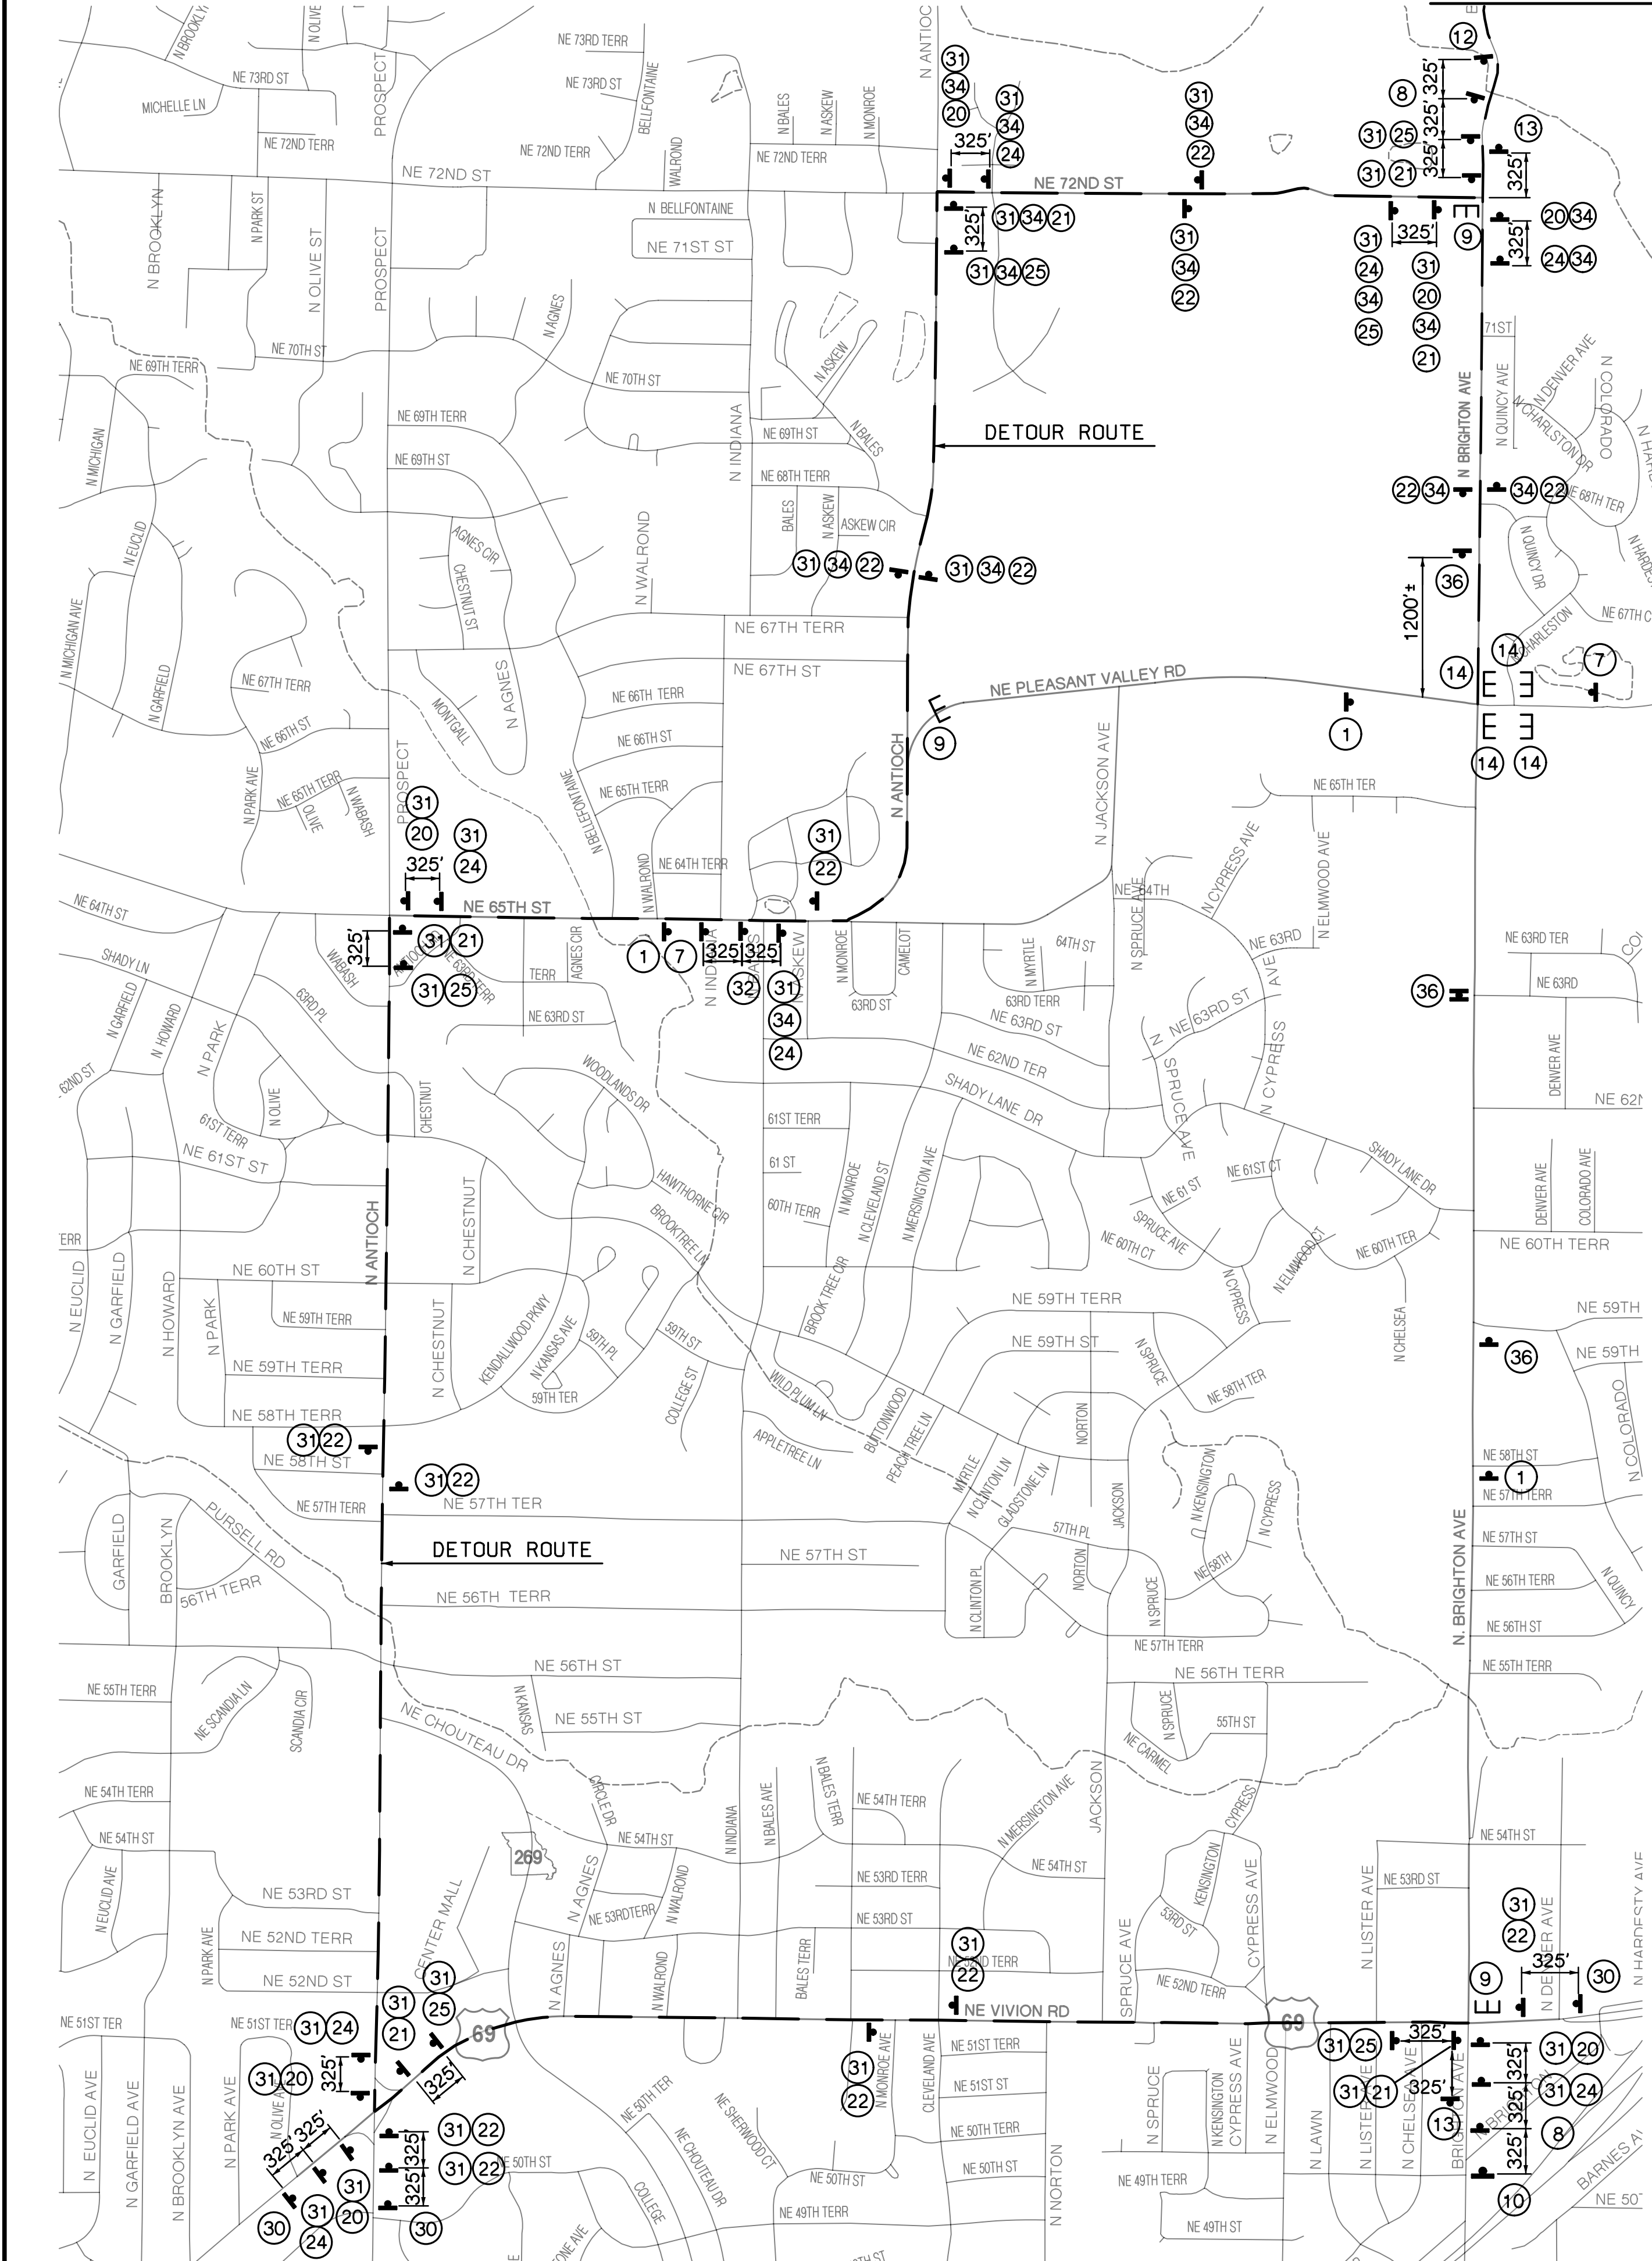

MATCH LINE "A"

Note: See North Brighton Avenue Detour Plan - Stage 1 for Construction Sign Identification.

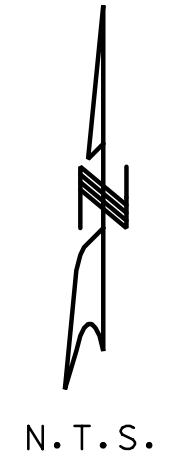

KANSAS CITY, MISSOURI PUBLIC WORKS DEPARTMENT ENGINEERING DIVISION

NORTH BRIGHTON IMPROVEMENT PROJECT
NE 58TH STREET TO NE PLEASANT VALLEY ROAD

**NORTH BRIGHTON AVENUE
DETOUR PLAN - STAGE 3**

NO.	DATE	REVISIONS	BY	APP'D.

DSGN BY DLF CHKD BY - SHEET 162A OF 247